


NORTH

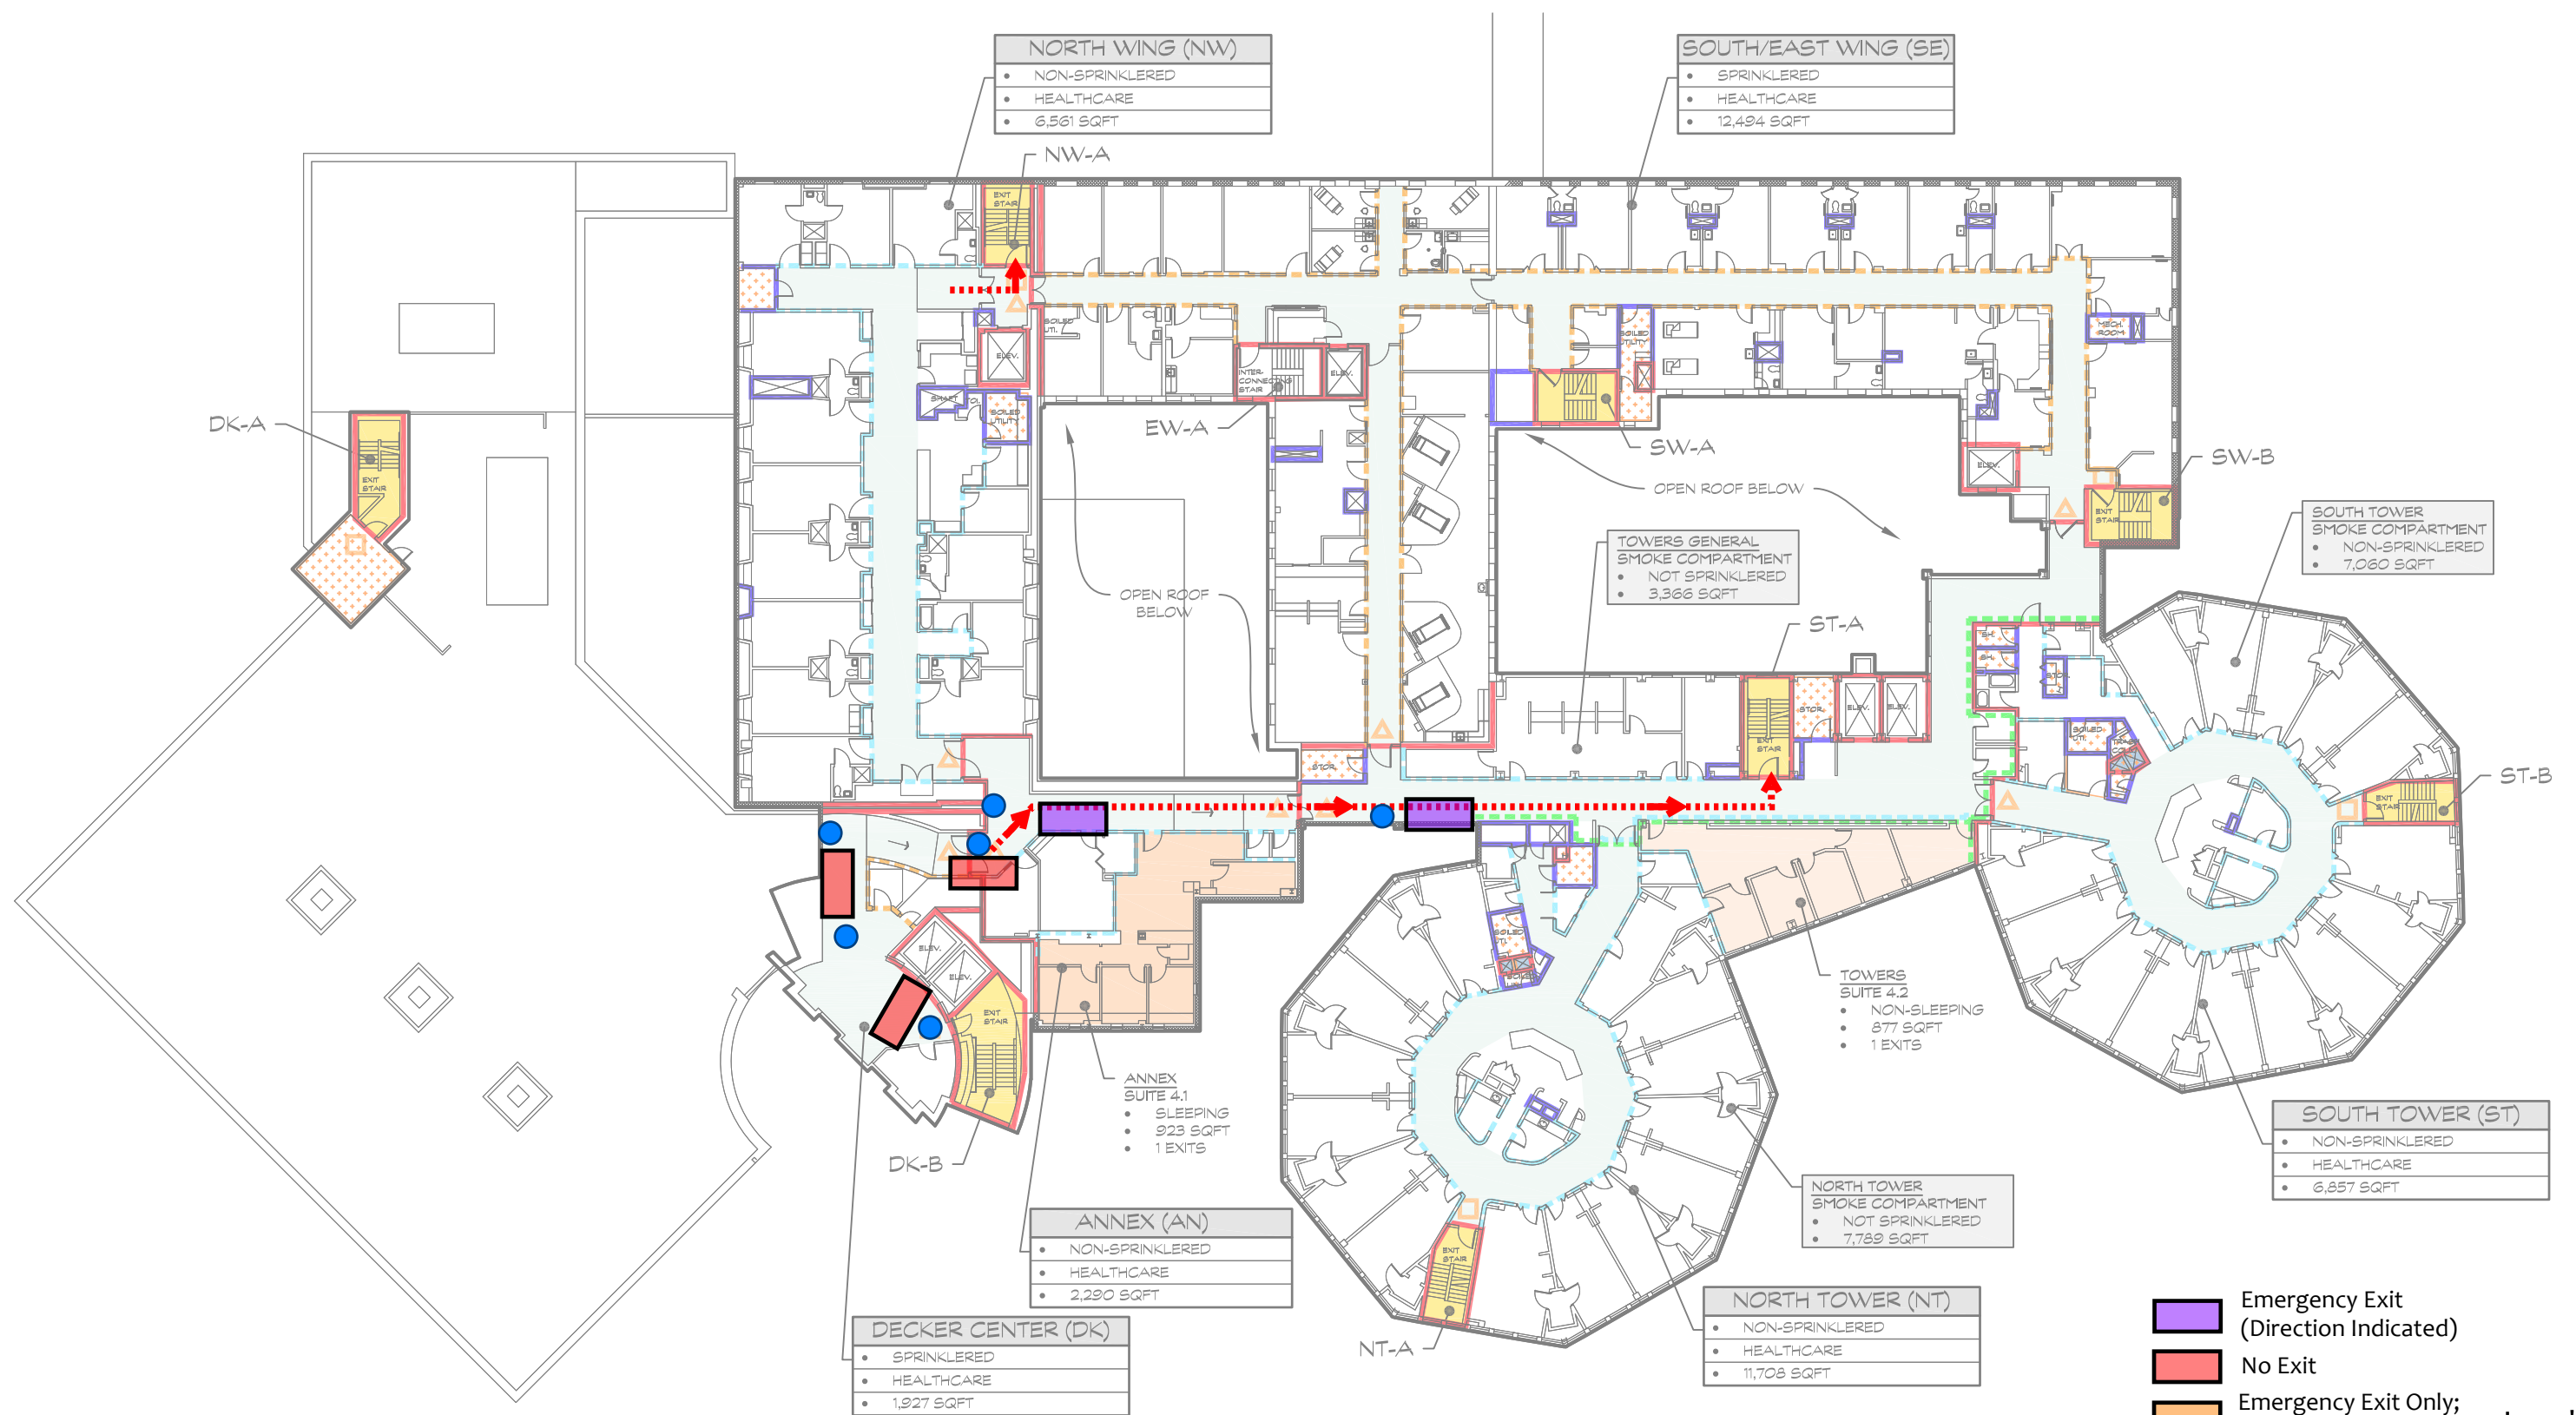

Legend

- | | | | | | | |
|-------------------------|----------------------------|------------------------------|----------------------------|-------------------------------------|------------------|-------------------------|
| Horizontal Exit | 3 Hour Rated Assembly | 1/2 Hour Rated Assembly | Exit Stair/Exit Passageway | Exit Access Corridor | Tenant Space | Building Chute |
| Exit Access | 2 Hour Building Separation | 1/2 Hour Rated Smoke Barrier | Suite Designation | 2 Hour Rated Envelope (Above/Below) | Paths of Egress | Cover Face of Exit Sign |
| Exterior Exit Discharge | 2 Hour Rated Assembly | Smoke Partition | Suite Designation | Hazardous Area | Unoccupied Space | |
| 1 Hour Rated Assembly | Non-Fire Rated Wall | | | | | |

Level
4